


600 500 400 300 200 100 0 100 200 300 400 500 600

Fond +/- 15 mtr



Portaal VoorDoek / Rideau +/- 15 mtr Portaal

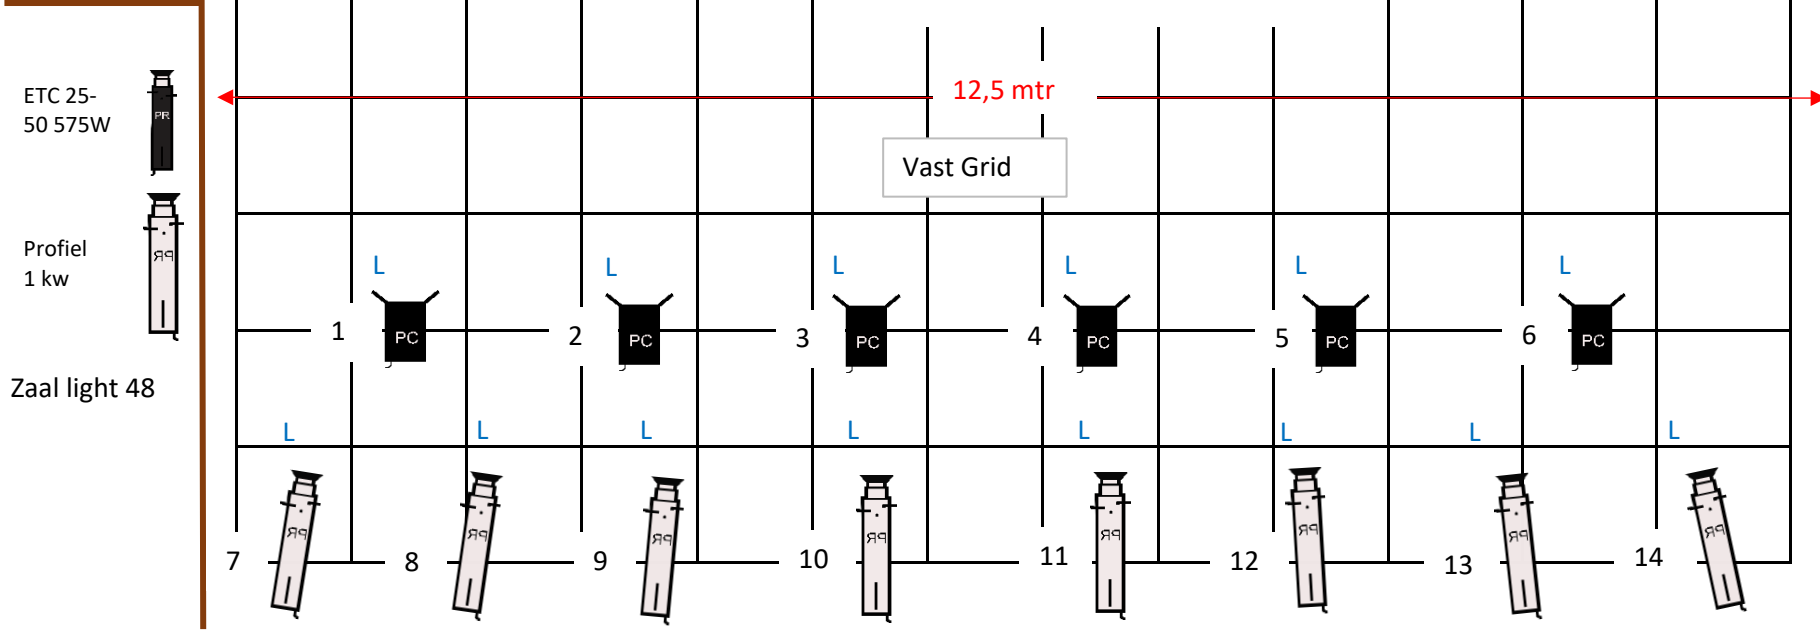

- ETC 25-50 575W
- Profiel 1 kw
- Zaal light 48

- Fresnel 1 kw
- Par med 1 kw
- PC 1 kw
- Par vloer 1 kw
- PC 650 w

